


ANNOTATED COPY

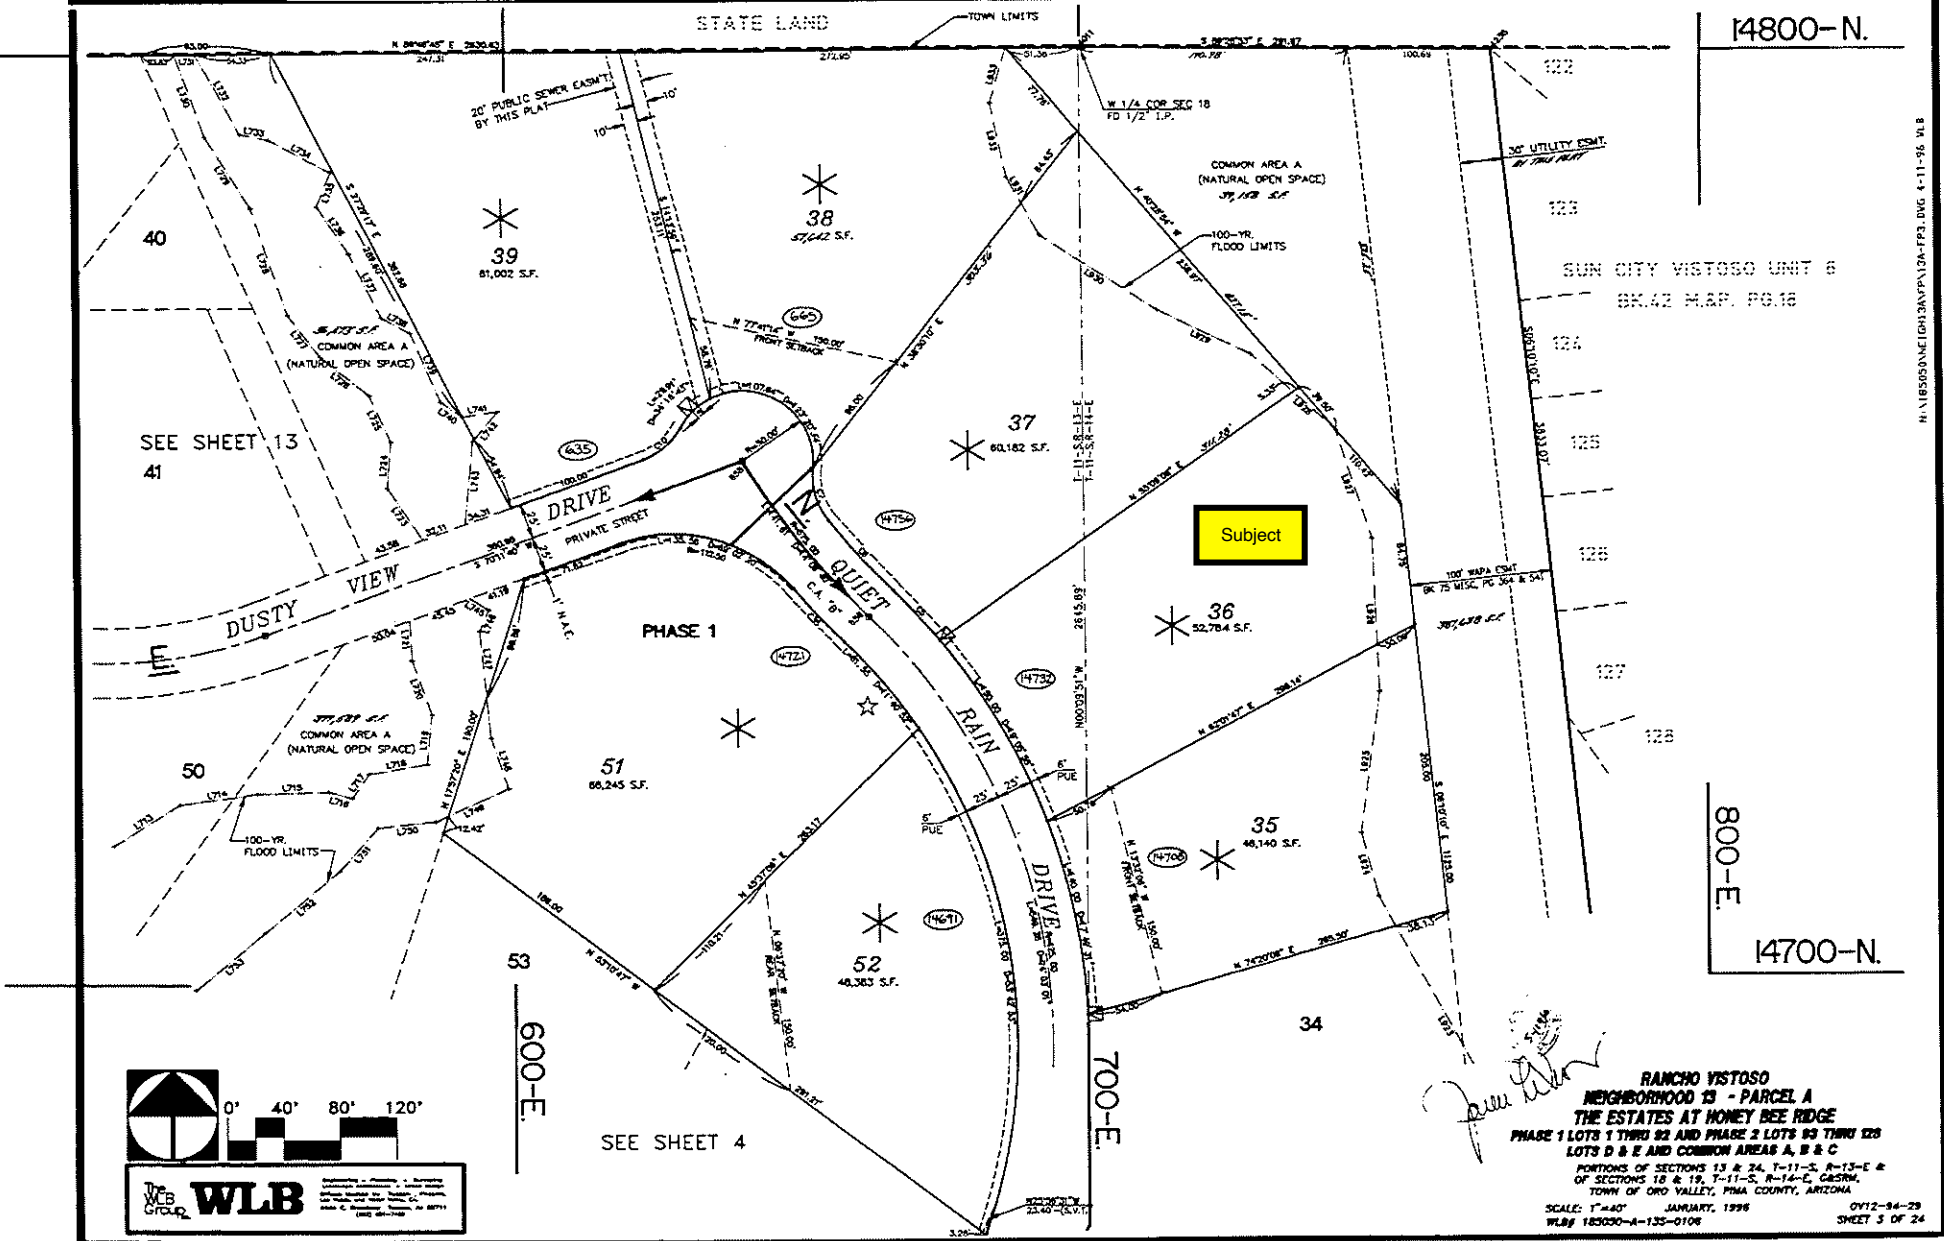

14800-N.

SUN CITY VISTOSO UNIT 6  
BK.42 M.A.P. PG.16

800-E.

14700-N.

**RANCHO VISTOSO  
NEIGHBORHOOD 13 - PARCEL A  
THE ESTATES AT MONEY BEE RIDGE**  
 PHASE 1 LOTS 1 THRU 82 AND PHASE 2 LOTS 83 THRU 128  
 LOTS D & E AND COMMON AREAS A, B & C  
 PORTIONS OF SECTIONS 13 & 24, T-11-S, R-13-E &  
 OF SECTIONS 18 & 19, T-11-S, R-14-E, CASRM,  
 TOWN OF ORO VALLEY, PIMA COUNTY, ARIZONA

SCALE: 1"=40' JANUARY, 1996 0712-84-29  
 WLB# 185000-A-135-0106 SHEET 3 OF 24

H:\185000\NEIGH3\WPAT12A-FPS.DWG 4-11-95 WLB